
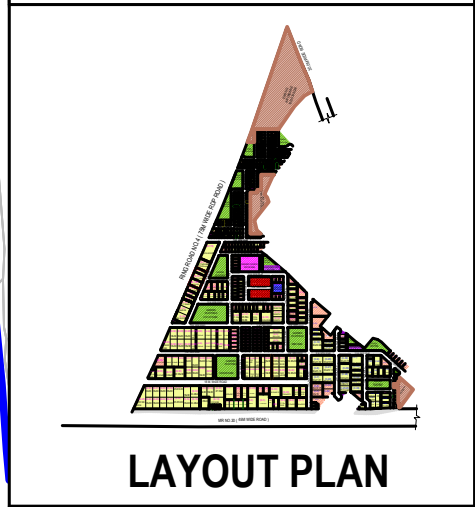
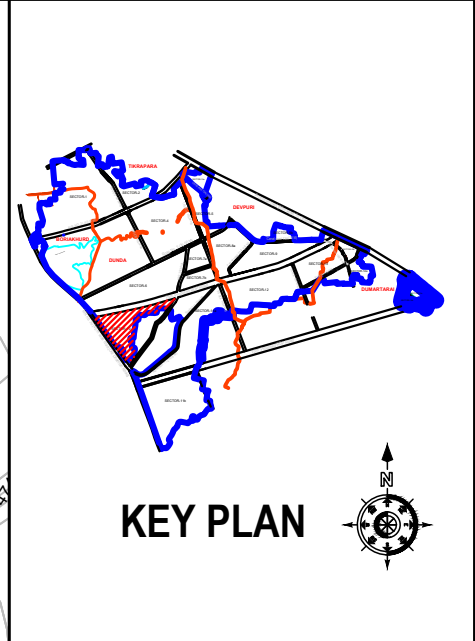



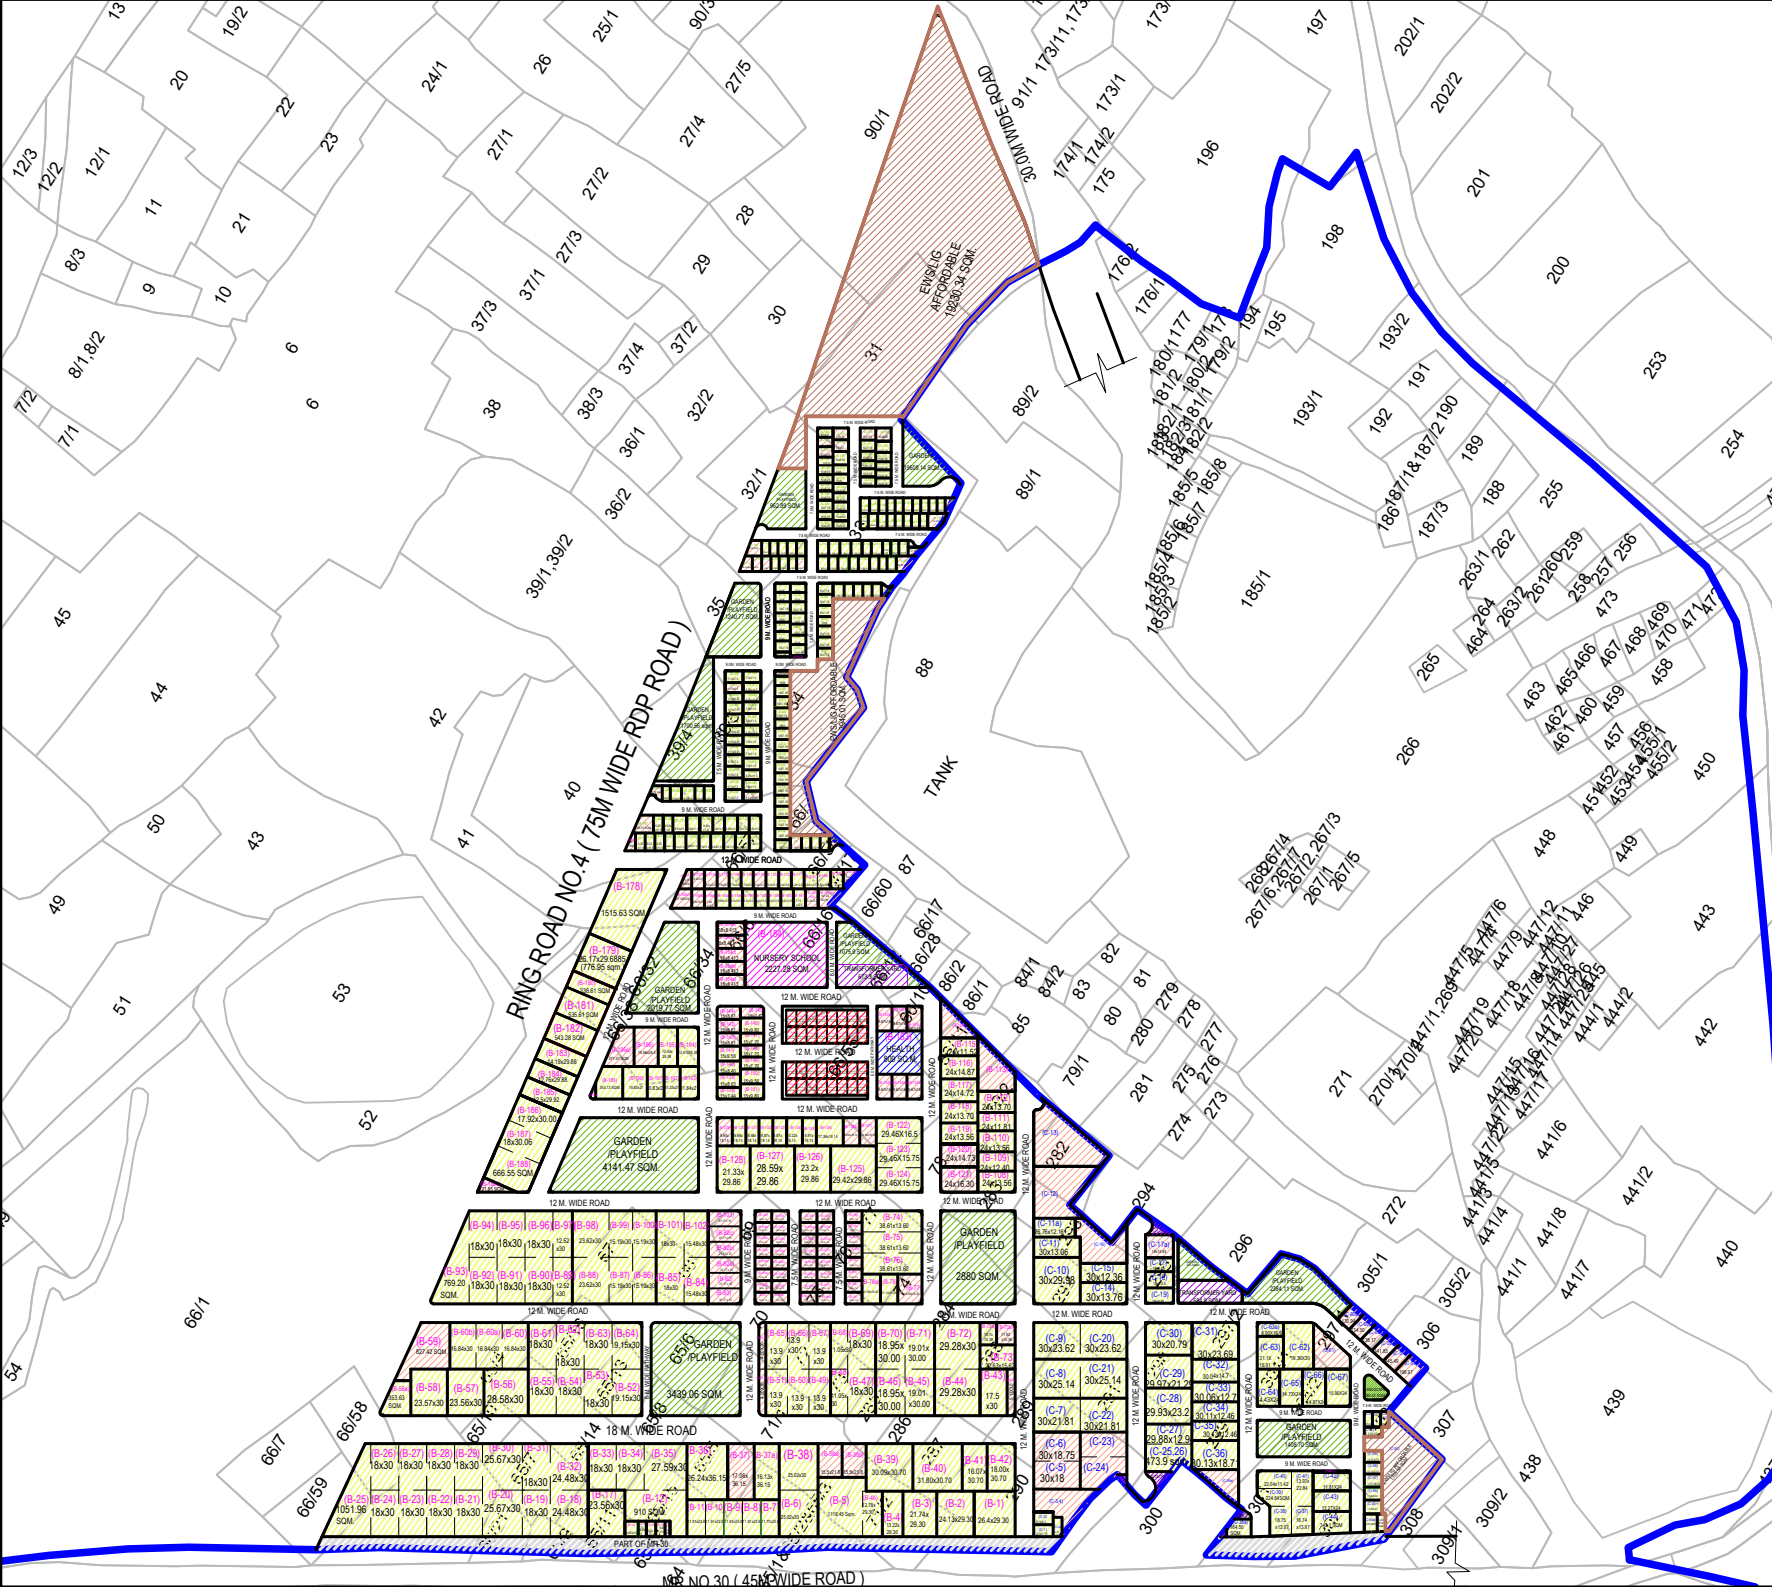


TOWN DEVELOPMENT SCHEME- 4 [KAMAL VIHAR]
(PART OF VILLAGES DUNDA, TIKRAPARA, DEVPURI ,
BORIYAKHURD AND DUMARTARAI)

SECTOR- 10
LAYOUT PLAN
REVISION R8

DRG. NO.	TDS-04 / FINAL / 2012 / L-10 / R8
FOR PRINT ON A3 PAPER	
SCALE	NTS
DATE	18.09.2023

RAIPUR DEVELOPMENT AUTHORITY, RAIPUR [CG.]	 TDS KAMAL VIHAR RAIPUR [CG.] RAIPUR DEVELOPMENT AUTHORITY
---	---

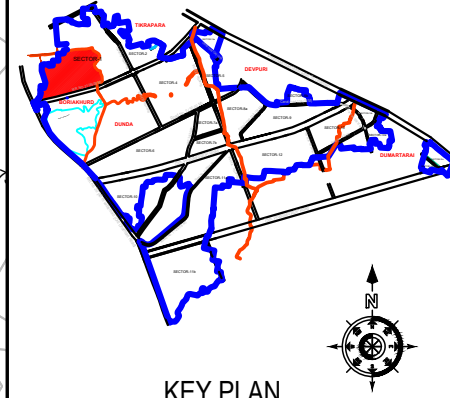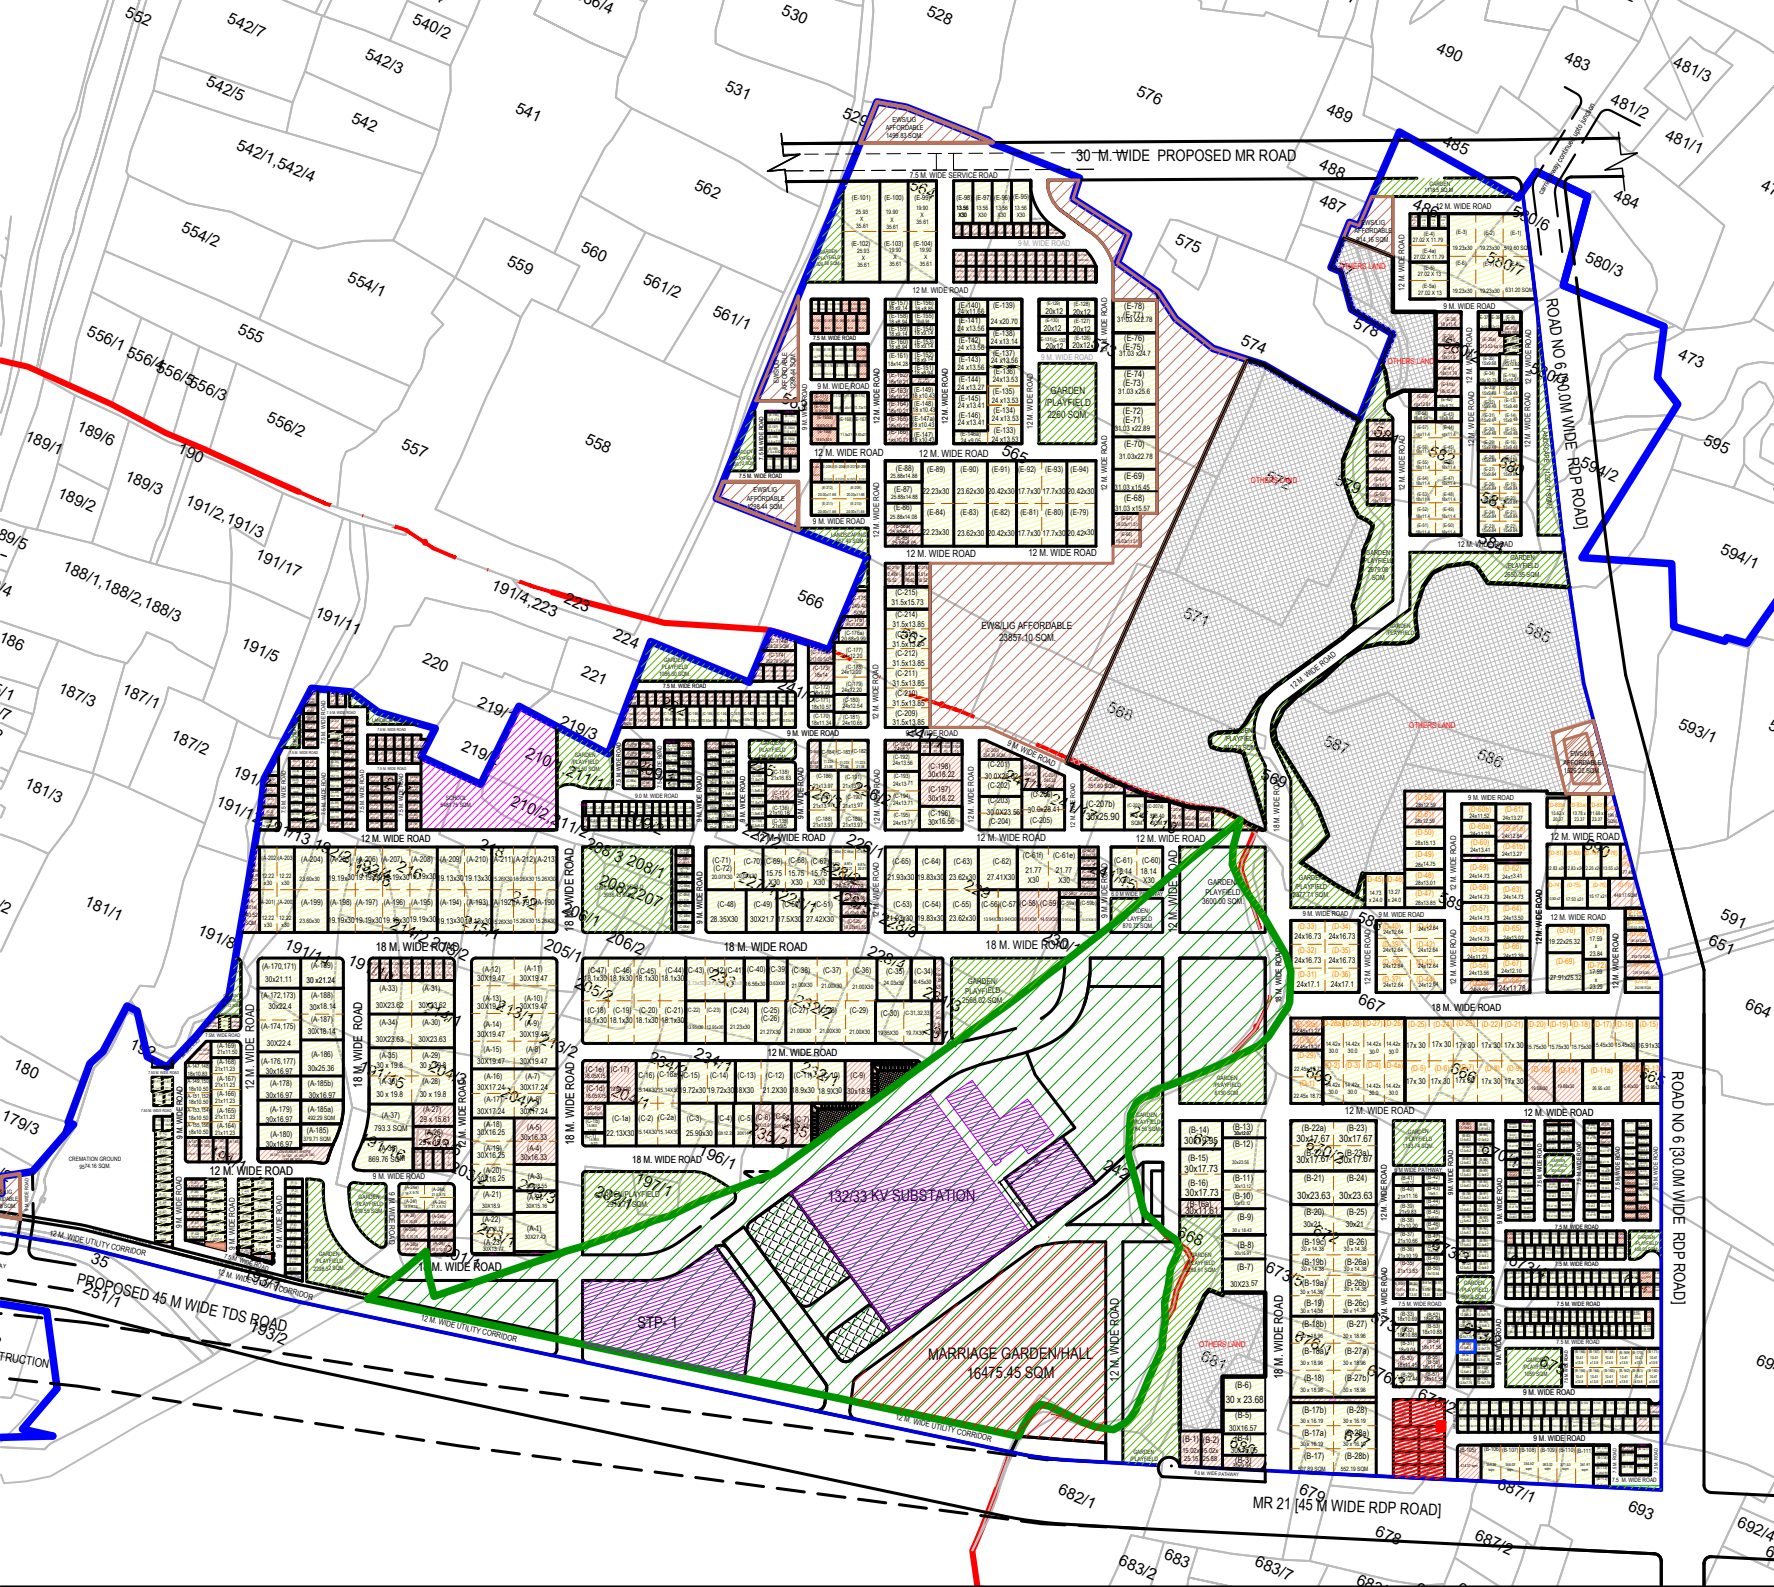

TOWN DEVELOPMENT SCHEME- 4 [KAMAL VIHAR]
(PART OF VILLAGES DUNDA, TIKRAPARA, DEVPURI ,
BORIYAKHURD AND DUMARTARAI)



SECTOR- 01
LAYOUT PLAN
REVISION R8

DRG. NO. TDS-04 / FINAL / 2012 / L-01/R8
FOR PRINT ON A3 PAPER
SCALE NTS
DATE 18.09.2023



NORTH

RAIPUR DEVELOPMENT AUTHORITY, RAIPUR [CG.]

TDS KAMAL VIHAR
RAIPUR [CG.]
RAIPUR DEVELOPMENT AUTHORITY

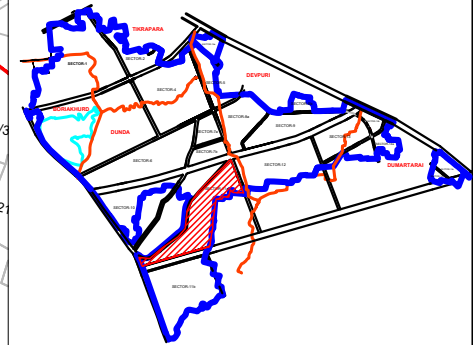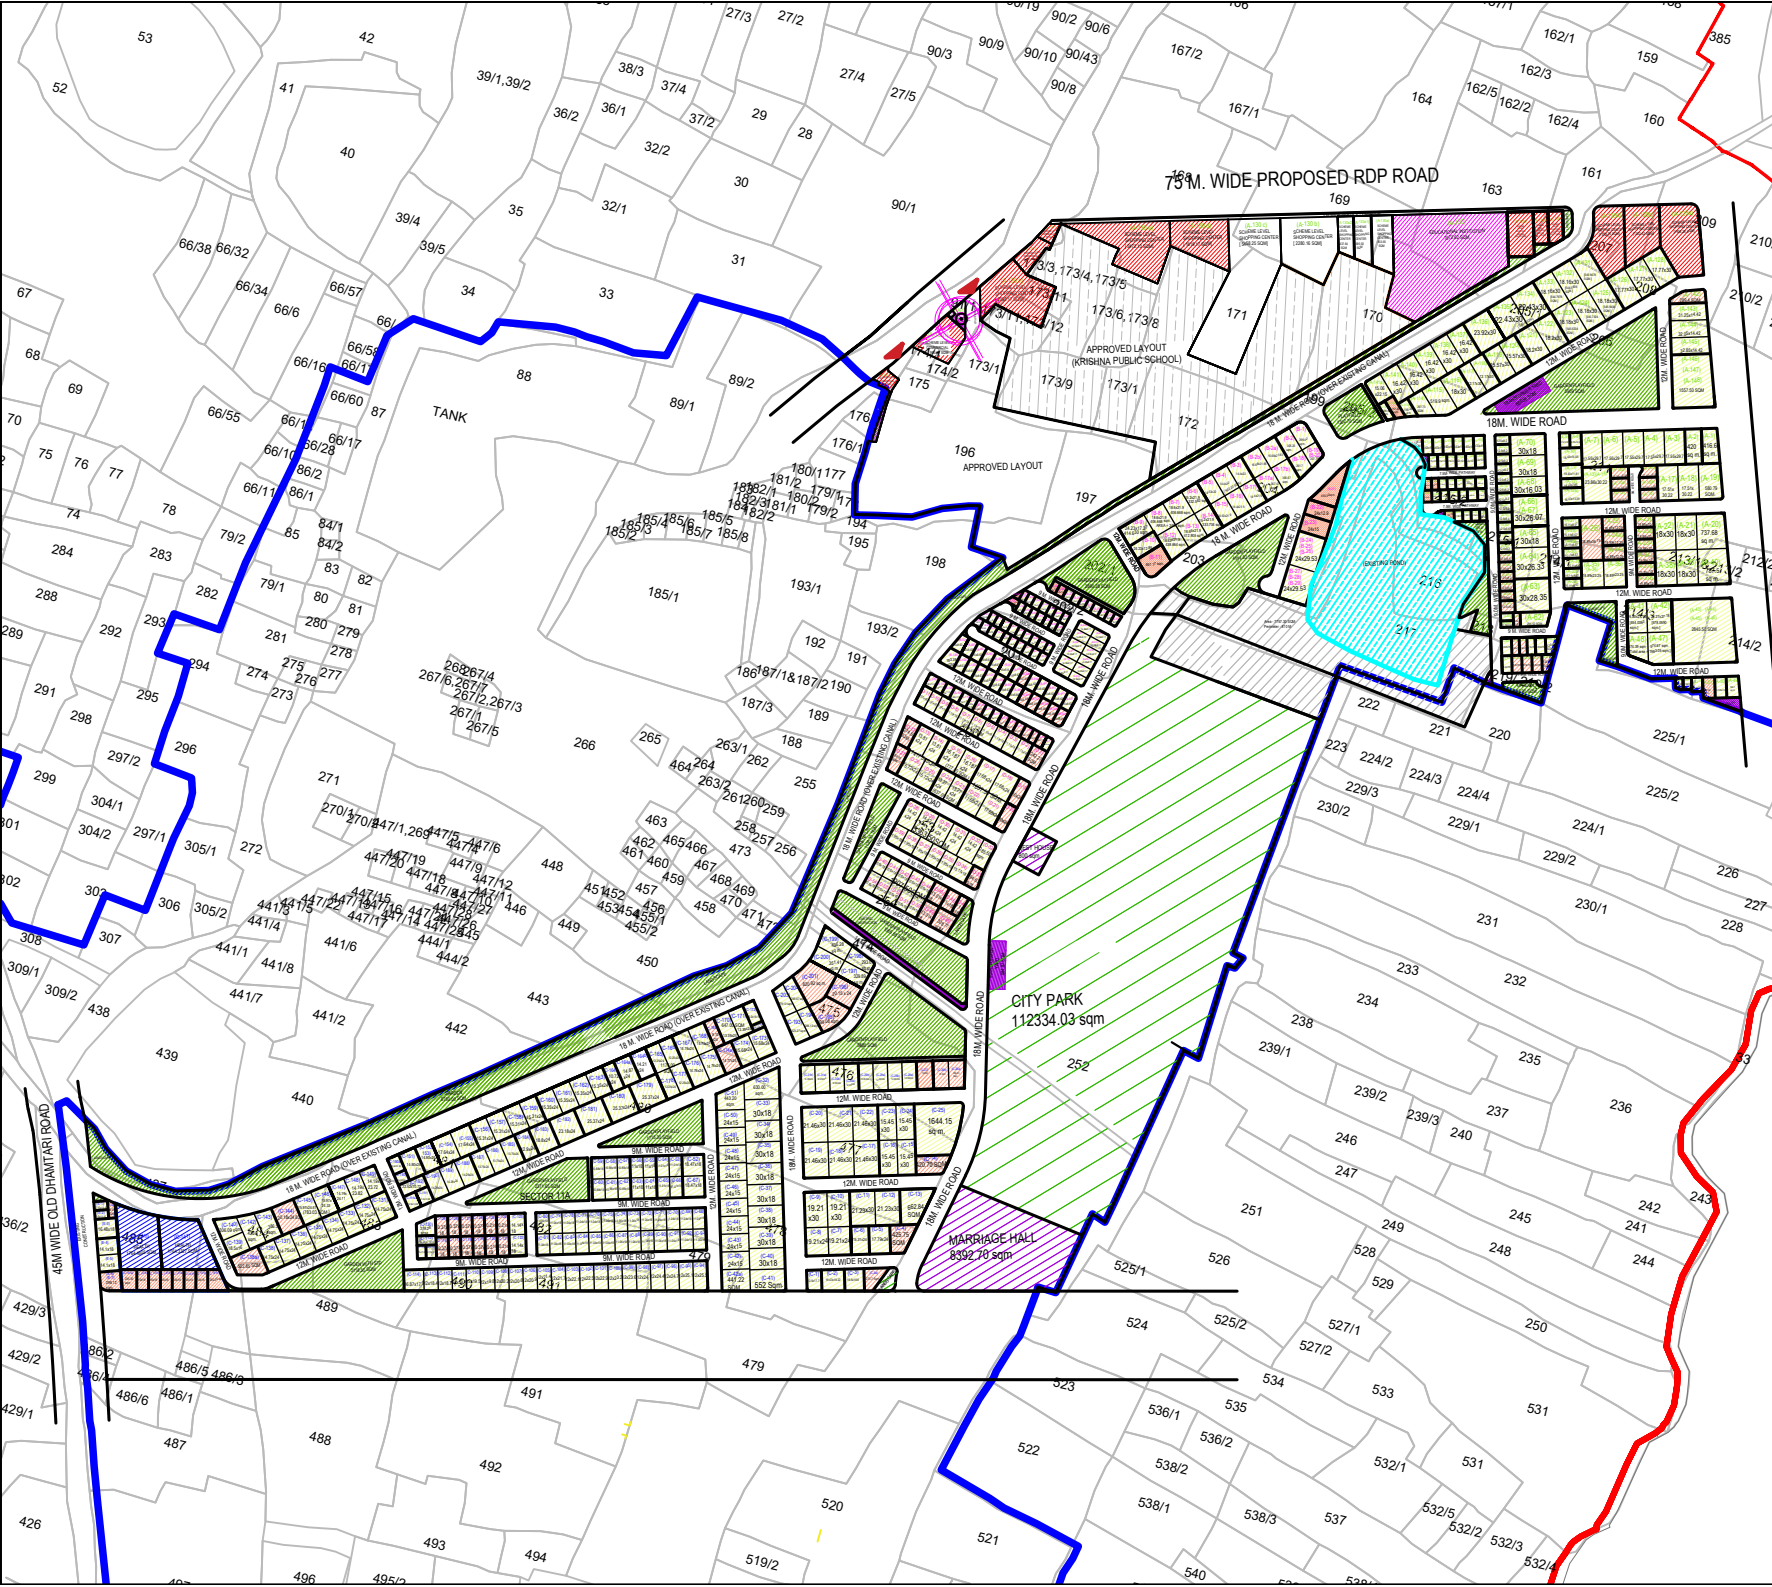

KEY PLAN

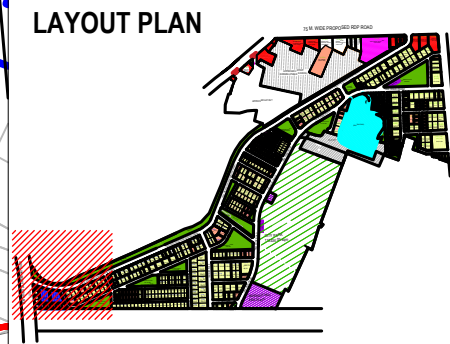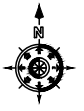

LAYOUT PLAN

TOWN DEVELOPMENT SCHEME- 4 [KAMAL VIHAR]
(PART OF VILLAGES DUNDA, TIKRAPARA, DEVPURI ,
BORIYAKHURD AND DUMARTARAI)

SECTOR- 11A
LAYOUT PLAN
REVISION R8

DRG. NO. TDS-04 / FINAL / 2012 / L-11A / R8

FOR PRINT ON A3 PAPER

SCALE NTS


DATE 18.09.2023

NORTH



RAIPUR
 DEVELOPMENT
 AUTHORITY,
 RAIPUR [CG.]



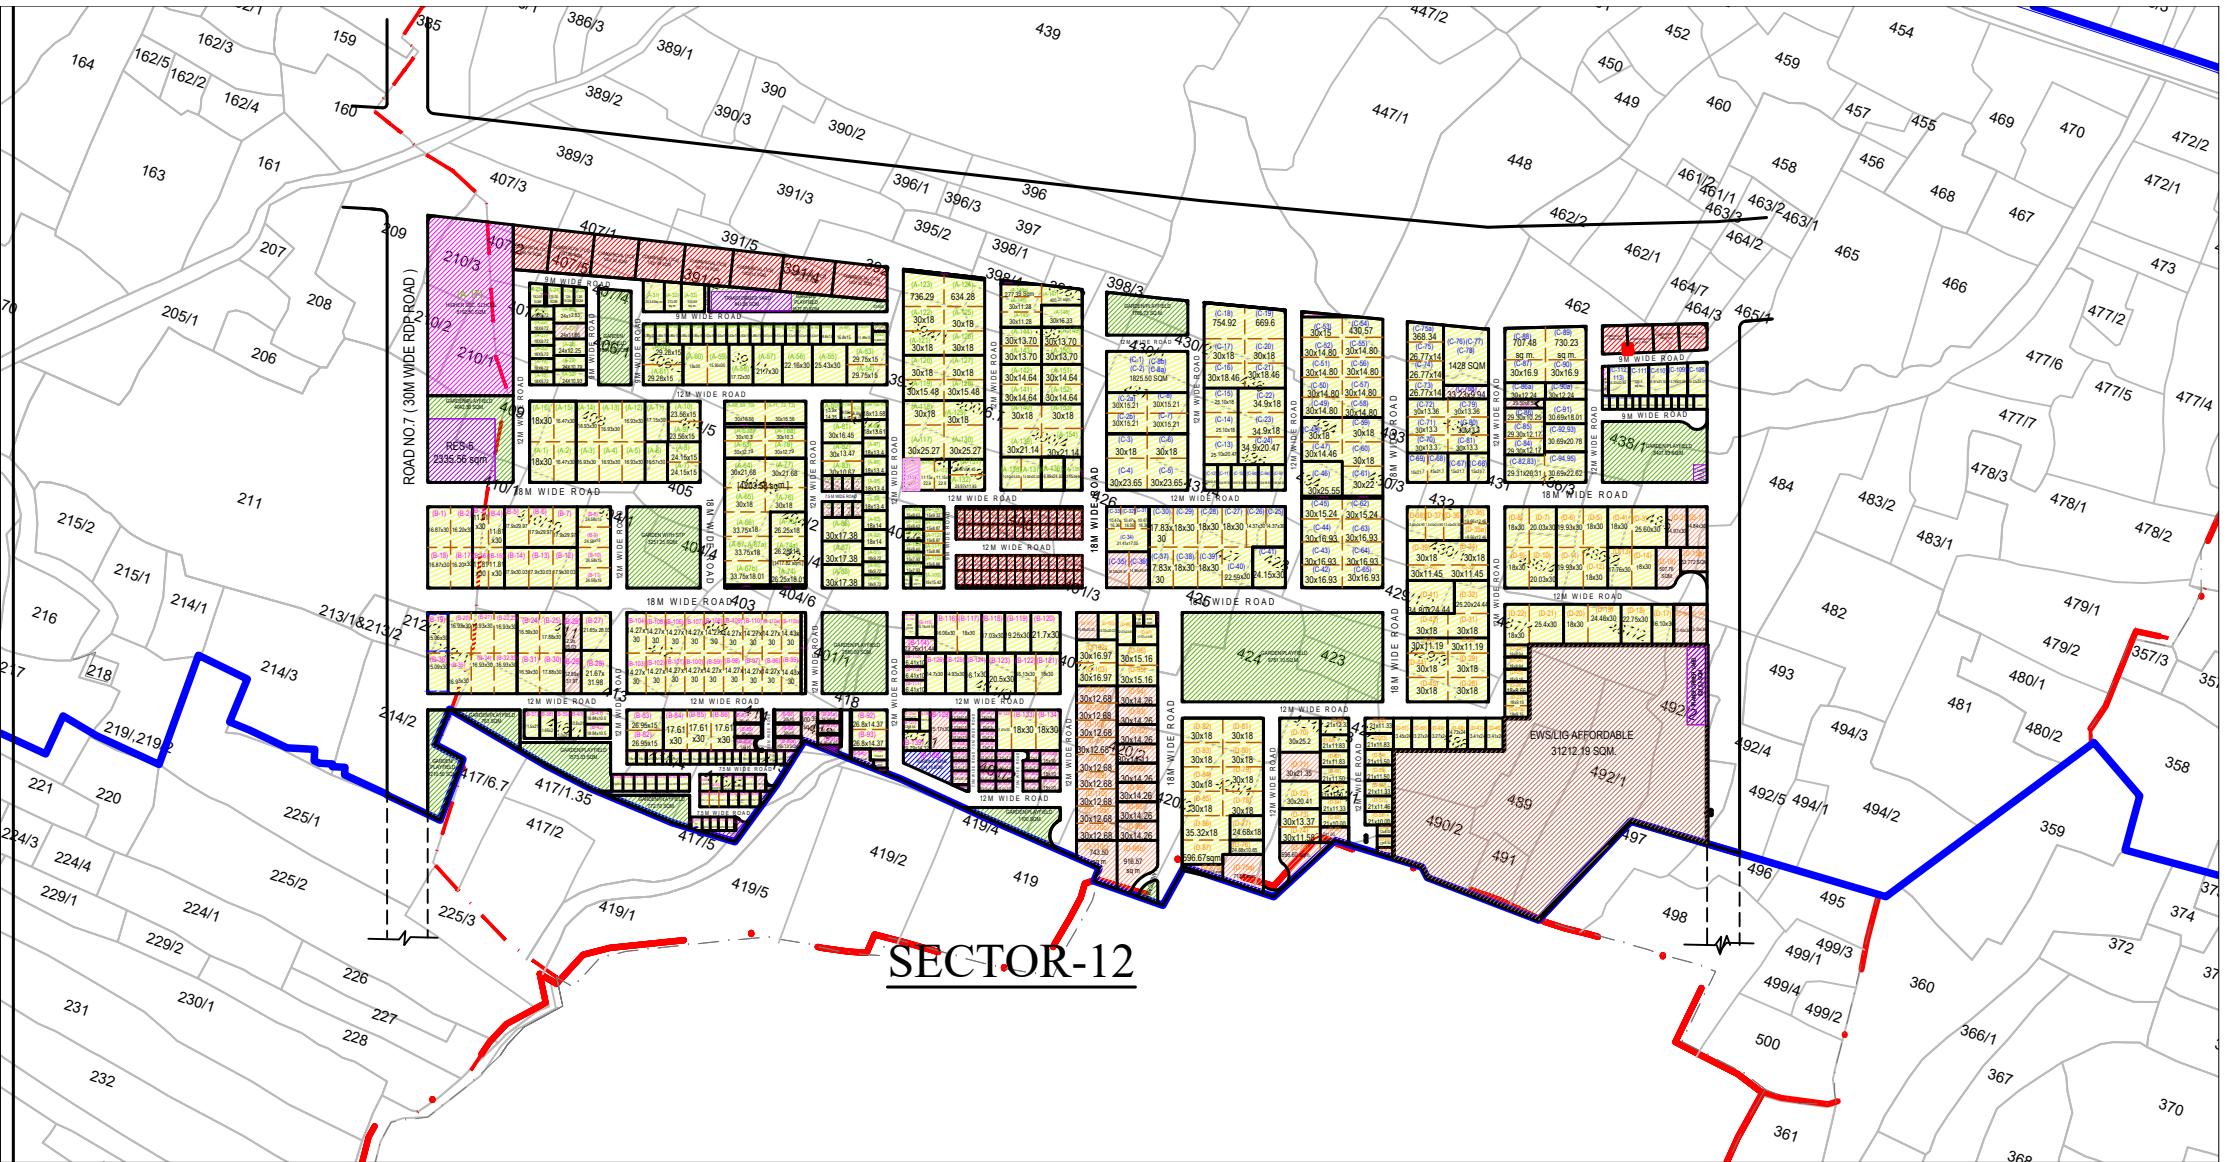



INDEX :

1. AREA ALLOTTED/ RESERVED FOR PUBLIC PURPOSE

- [A] TDS roads
- [B] Garden / Playfield
- [C] Utility
- [D] Land pool for infrastructure development:
 - [i] Residential
 - [ii] Sector level/ Local shopping center
 - [iii] Nursery/ Primary/ High school
 - [iv] Dispensary/ Nursing home
 - [v] E.W.S/ L.I.G.

2. RECONSTITUTED PLOTS (ALLOTTED TO LAND HOLDERS)

- [A] Allotted area
- 3. SCHEME BOUNDARY
- 4. VILLAGE BOUNDARY

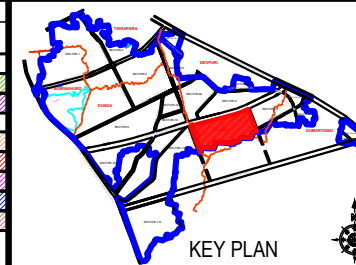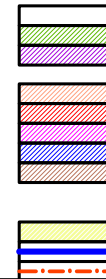

KEY PLAN



SCALE 1:2000 DATE 19.10.2023
DRG. NO. TDS-04 / FINAL / 2012 / L-12/R8 REVISION - R8

TOWN DEVELOPMENT SCHEME- 04

[KAMAL VIHAR]

(PART OF VILLAGES DUNDA, TIKRAPARA, DEVPURI, BORIYAKHURD AND DUMARTARA)

FINAL LAYOUT PLAN REVISION R8

TOTAL SCHEME AREA (TDS-04)= 647.84 HA

FOR PRINT ON A1 PAPER


SECTOR - 12

NORTH




RAIPUR DEVELOPMENT AUTHORITY, RAIPUR [CGJ]

TDS KAMAL VIHAR RAIPUR [CGJ] RAIPUR DEVELOPMENT AUTHORITY

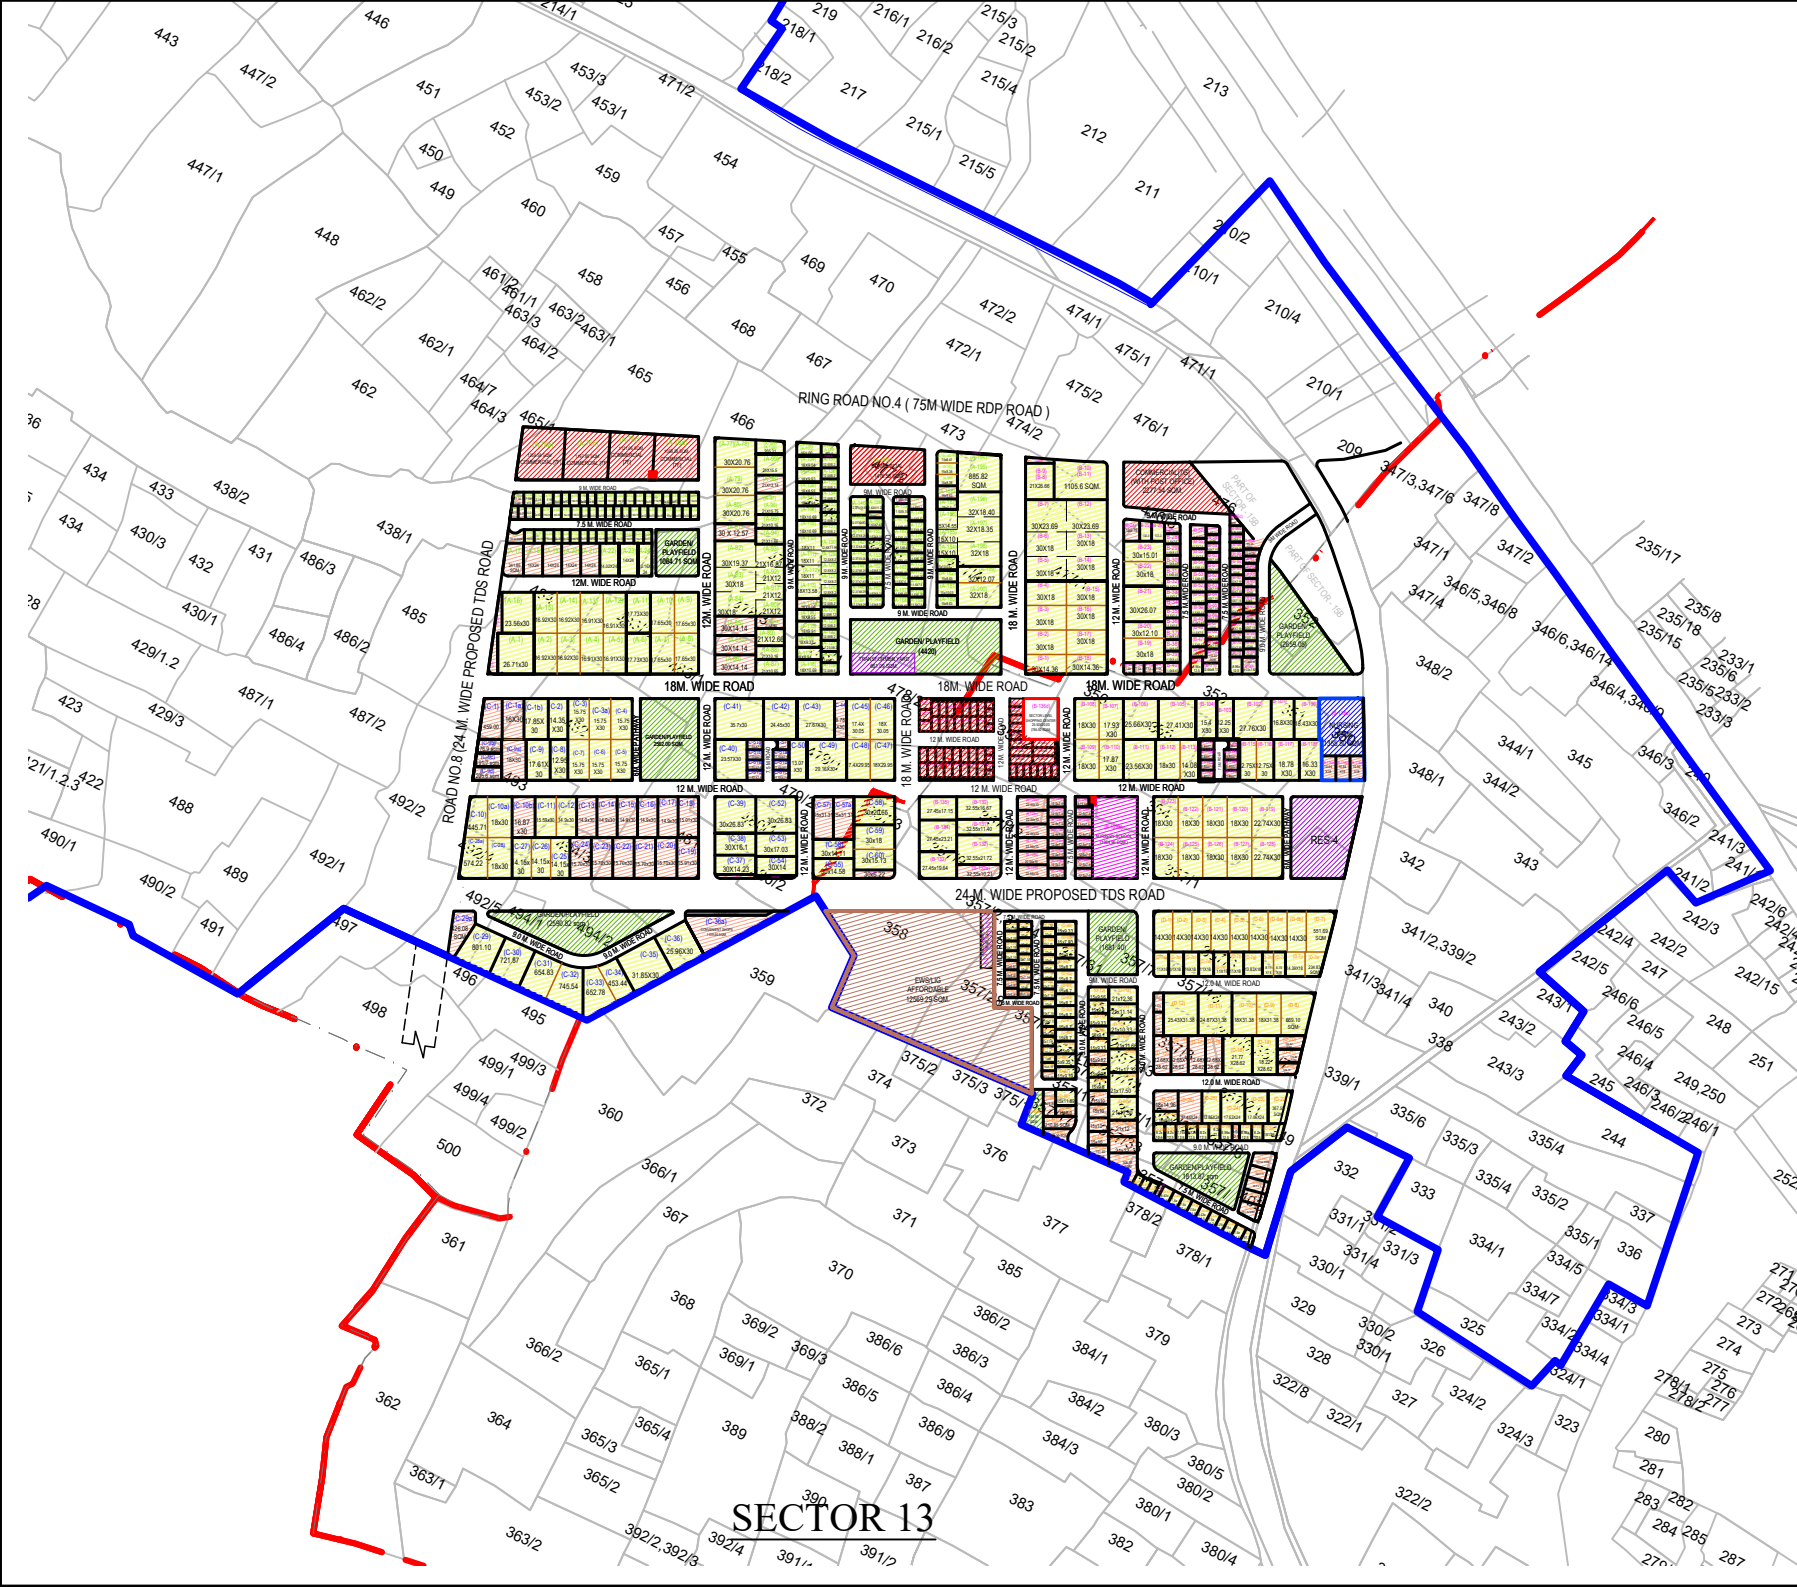

INDEX :	
1. AREA ALLOTTED/ RESERVED FOR PUBLIC PURPOSE	
[A] TDS roads	
[B] Garden / Playfield	
[C] Utility	
[D] Land pool for infrastructure development:	
[i] Residential	
[ii] Sector level/ Local shopping center	
[iii] Nursery/ Primary/ High school	
[iv] Dispensary/ Nursing home	
[v] E.W.S/ L.I.G.	
2. RECONSTITUTED PLOTS (ALLOTTED TO LAND HOLDERS)	
[A] Allotted area	
3. SCHEME BOUNDARY	
4. VILLAGE BOUNDARY	

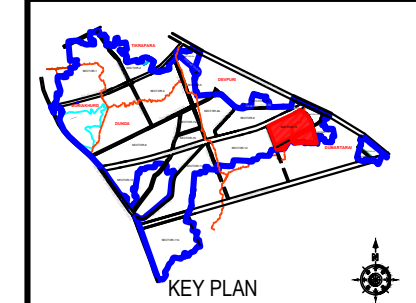

TOWN DEVELOPMENT SCHEME- 04	
[KAMAL VIHAR]	
(PART OF VILLAGES DUNDA, TIKRAPARA, DEVPUR, BORIYAKHURD AND DUMARTARA)	
TOTAL SCHEME AREA (TDS-04)= 647.84 HA	
SECTOR - 13	
FINAL LAYOUT PLAN REVISION R8 [KHASRA SUPERIMPOSED]	
DRG. NO.	TDS-04 / FINAL / 2012 / L-13/R8
REVISION	R-8
FOR PRINT ON A PAPER	
SCALE	1:2000
DATE	19.10.2023
NORTH	
RAIPUR DEVELOPMENT AUTHORITY, RAIPUR [CG.]	
TDS KAMAL VIHAR RAIPUR [CG.]	